



STEINHAUS RESIDENCE

PARCEL ID : 14.028.4101
HAWLEY, MN

CUSTOM ONE

CUSTOM


PRELIMINARY PLAN UNTIL SIGNED BY CONTRACTOR OR OWNER

I ACCEPT THIS PLAN AS DRAWN

NAME DATE
NAME DATE

REVISIONS: 1.6
STORIES: 1
SQ FEET:
DATE: 04.03.26
SUPER: XXX
DRAWN BY: JRS
PAGE: 1

The floorplan and elevations may not be drawn to scale. Any dimensions are approximate and actual dimensions may vary. Plans and specifications are subject to change without notice. Home may be constructed with a floorplan that is reverse of the one shown. Plans are copyrighted and/or otherwise subject to intellectual property rights of Heritage Homes, LLC and/or others and cannot be reproduced, modified, or copied without Heritage Homes, LLC prior written consent.

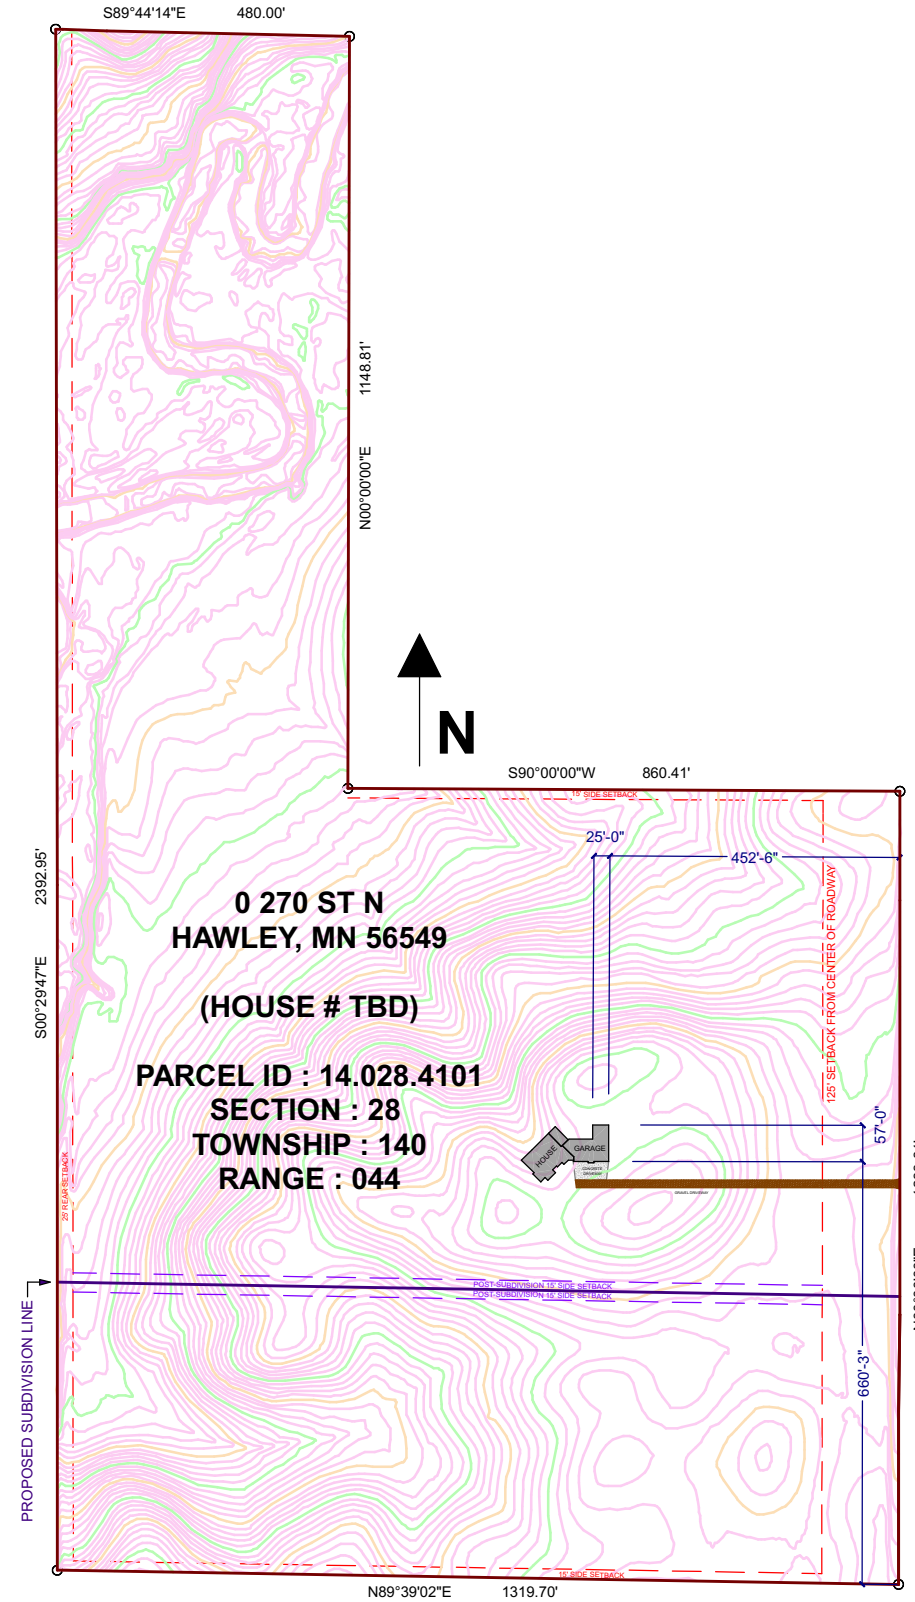

270TH ST N

28TH AVE N

1.0 PLOT PLAN
SCALE: 1" = 300'

PRELIMINARY PLANS - NOT FOR CONSTRUCTION

STEINHAUS RESIDENCE

PARCEL ID :
14.028.4101
HAWLEY, MN

CUSTOM ONE

CUSTOM

PRELIMINARY PLAN UNTIL SIGNED
BY CONTRACTOR OR OWNER
I ACCEPT THIS PLAN AS DRAWN

NAME	DATE
NAME	DATE




The floorplan and elevations may not be drawn to scale. Any dimensions are approximate and actual dimensions may vary. Plans and specifications are subject to change without notice. Home may be constructed with a floorplan that is reverse of the one shown. Plans are copyrighted and/or otherwise subject to intellectual property rights of Heritage Homes, LLC and/or others and cannot be reproduced, modified, or copied without Heritage Homes, LLC prior written consent.

REVISIONS:	1.6
STORIES:	1
SQ FEET:	
DATE:	04.03.26
SUPER:	XXX
DRAWN BY:	JRS
PAGE:	2



2.0 FRONT EXTERIOR
NOT TO SCALE

PRELIMINARY PLANS - NOT FOR CONSTRUCTION

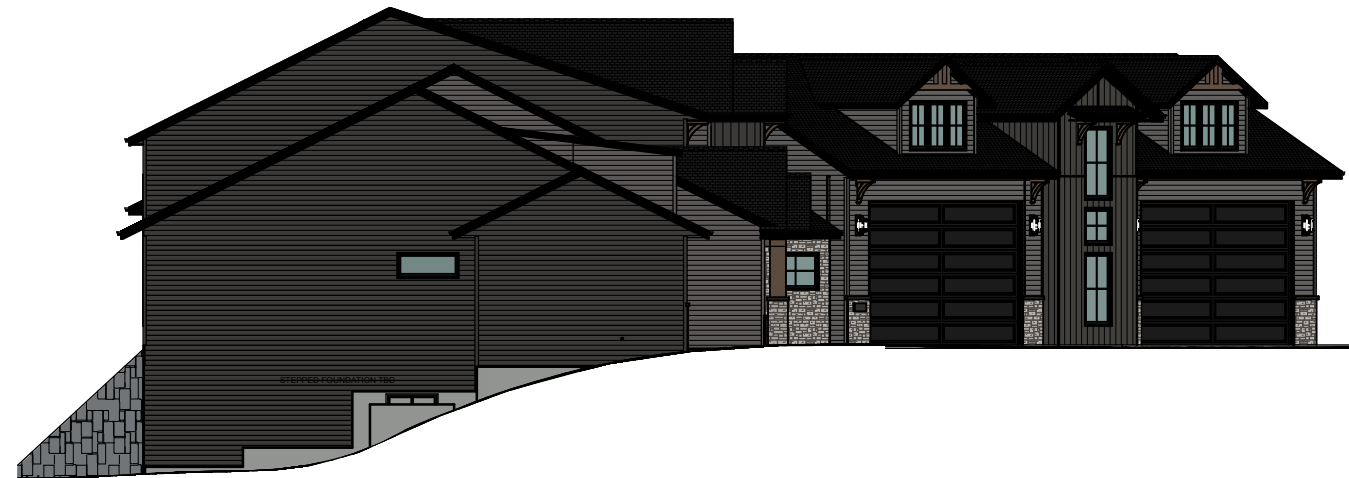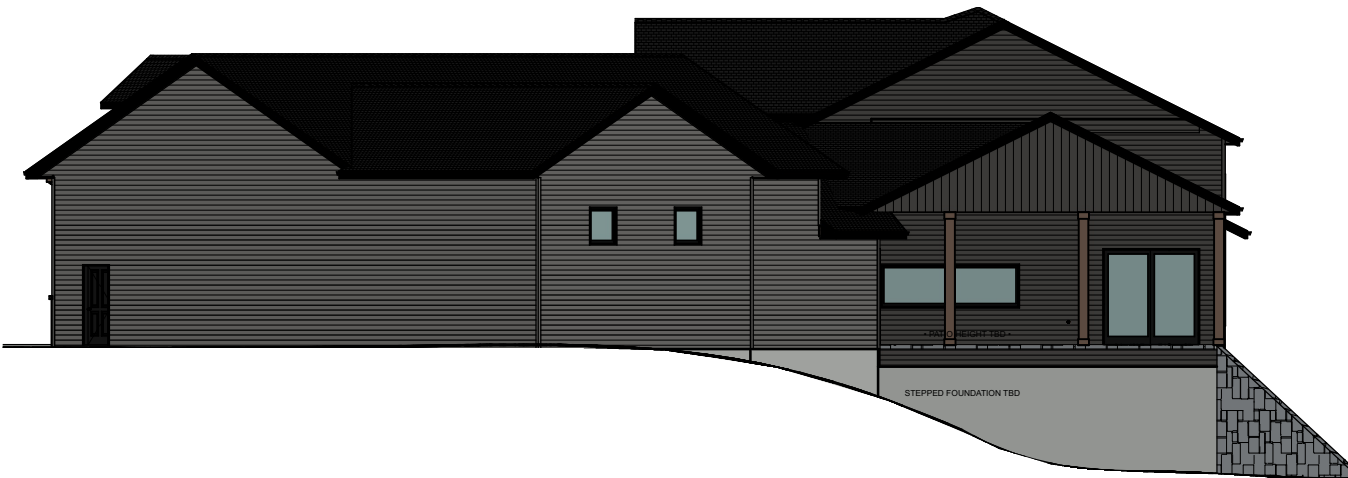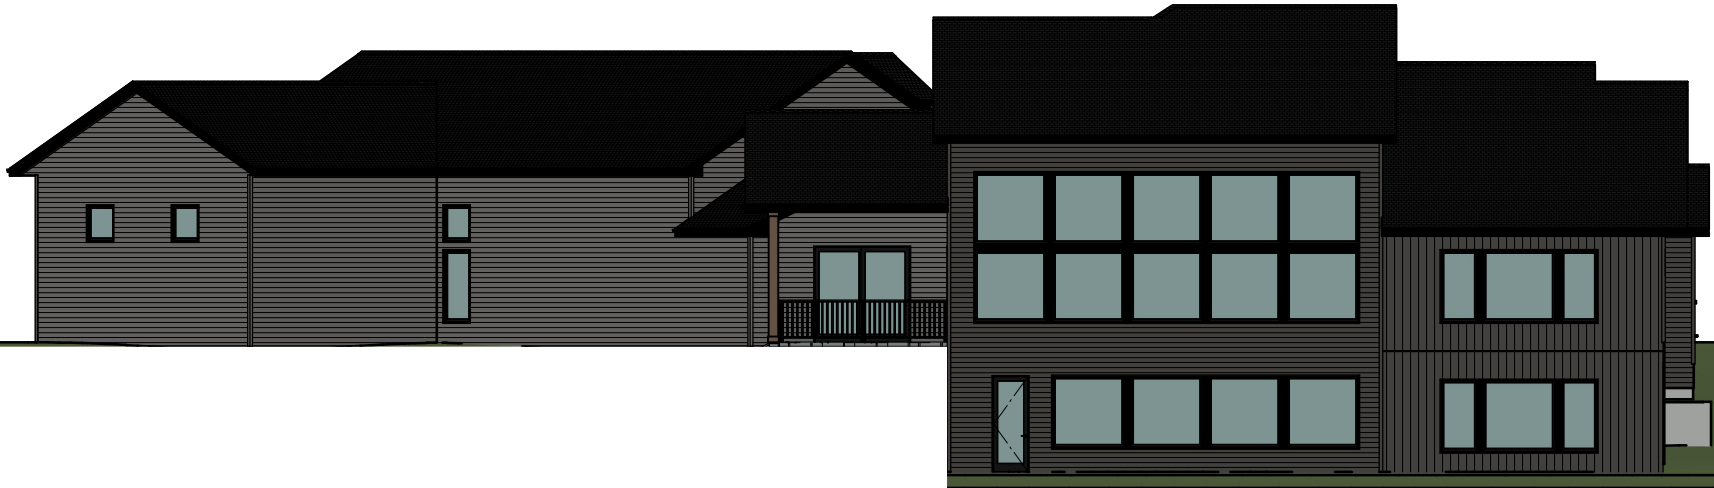

PRELIMINARY PLANS - NOT FOR CONSTRUCTION

3.0 EXTERIOR ELEVATIONS
SCALE: 1/16" = 1'-0"

STEINHAUS RESIDENCE

PARCEL ID :
14.028.4101
HAWLEY, MN

CUSTOM ONE

CUSTOM



PRELIMINARY PLAN UNTIL SIGNED
BY CONTRACTOR OR OWNER
I ACCEPT THIS PLAN AS DRAWN

NAME	DATE
NAME	DATE

The floorplan and elevations may not be drawn to scale. Any dimensions are approximate and actual dimensions may vary. Plans and specifications are subject to change without notice. Home may be constructed with a floorplan that is reverse of the one shown. Plans are copyrighted and/or otherwise subject to intellectual property rights of Heritage Homes, LLC and/or others and cannot be reproduced, modified, or copied without Heritage Homes, LLC prior written consent.

REVISIONS:	1.6
STORIES:	1
SQ FEET:	
DATE:	04.03.26
SUPER:	XXX
DRAWN BY:	JRS
PAGE:	3

* CONFIRM VENT
LOCATIONS W/ SUPER *

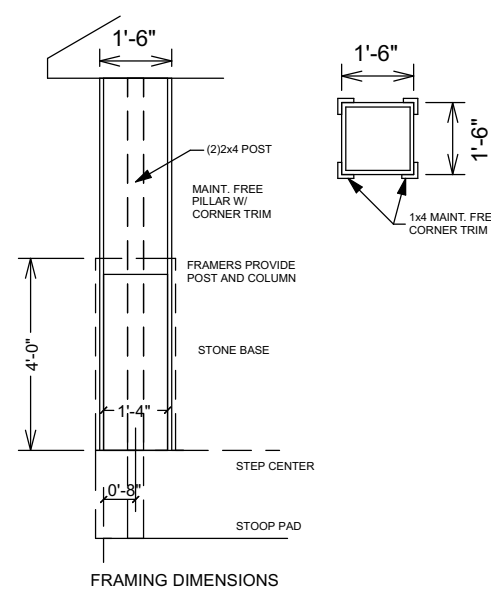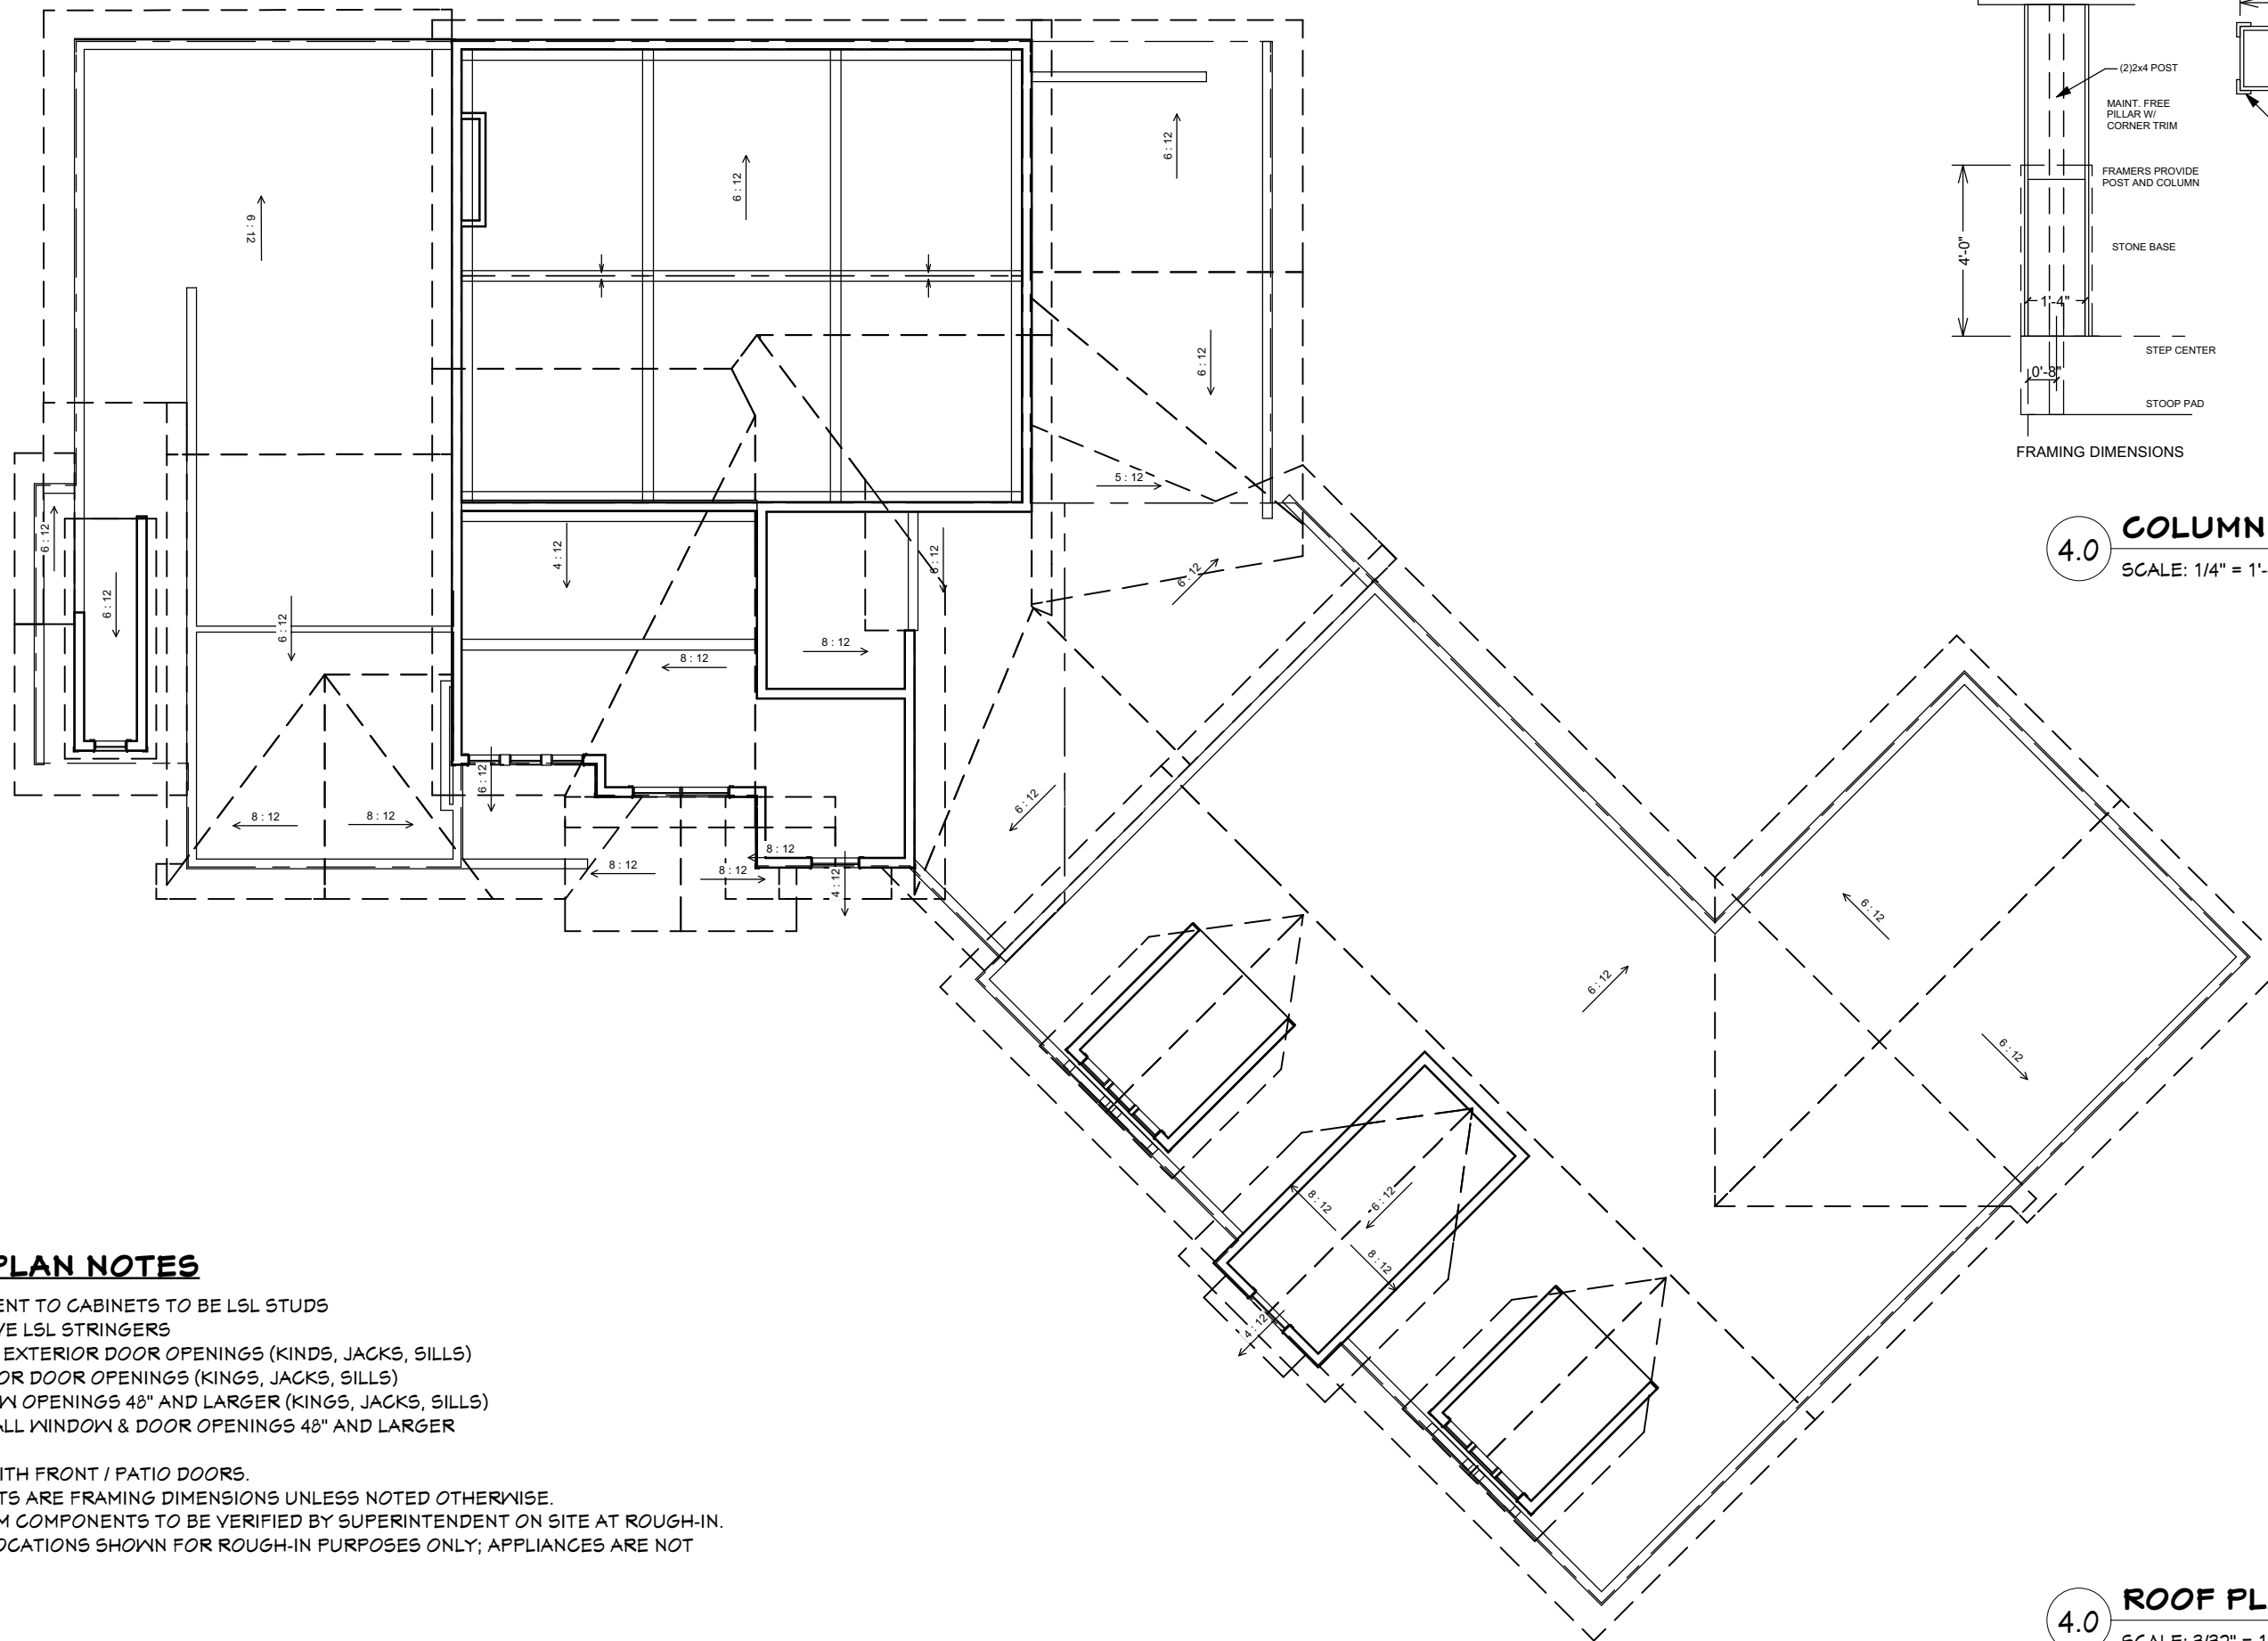

4.0 COLUMN DETAIL
SCALE: 1/4" = 1'-0"

4.0 ROOF PLAN
SCALE: 3/32" = 1'-0"

GENERAL PLAN NOTES

- *ALL WALLS ADJACENT TO CABINETS TO BE LSL STUDS
- *ALL STAIRS TO HAVE LSL STRINGERS
- *LSL STUDS ON ALL EXTERIOR DOOR OPENINGS (KINGS, JACKS, SILLS)
- *LSL ON ALL INTERIOR DOOR OPENINGS (KINGS, JACKS, SILLS)
- *LSL ON ALL WINDOW OPENINGS 48" AND LARGER (KINGS, JACKS, SILLS)
- *LYL HEADERS ON ALL WINDOW & DOOR OPENINGS 48" AND LARGER

- *ALIGN HEADERS WITH FRONT / PATIO DOORS.
- *ALL MEASUREMENTS ARE FRAMING DIMENSIONS UNLESS NOTED OTHERWISE.
- *MECHANICAL ROOM COMPONENTS TO BE VERIFIED BY SUPERINTENDENT ON SITE AT ROUGH-IN.
- *WASHER/DRYER LOCATIONS SHOWN FOR ROUGH-IN PURPOSES ONLY; APPLIANCES ARE NOT INCLUDED.

PRELIMINARY PLANS - NOT FOR CONSTRUCTION

STEINHAUS RESIDENCE

PARCEL ID :
14.028.4101
HAWLEY, MN

CUSTOM ONE


CUSTOM

PRELIMINARY PLAN UNTIL SIGNED
BY CONTRACTOR OR OWNER
ACCEPT THIS PLAN AS DRAWN

NAME	DATE
NAME	DATE

REVISIONS:	1.6
STORIES:	1
SQ FEET:	
DATE:	04.03.26
SUPER:	XXX
DRAWN BY:	JRS
PAGE:	4


The floorplan and elevations may not be drawn to scale. Any dimensions are approximate and actual dimensions may vary. Plans and specifications are subject to change without notice. Home may be constructed with a floorplan that is reverse of the one shown. Plans are copyrighted and/or otherwise subject to intellectual property rights of Heritage Homes, LLC and/or others and cannot be reproduced, modified, or copied without Heritage Homes, LLC prior written consent.

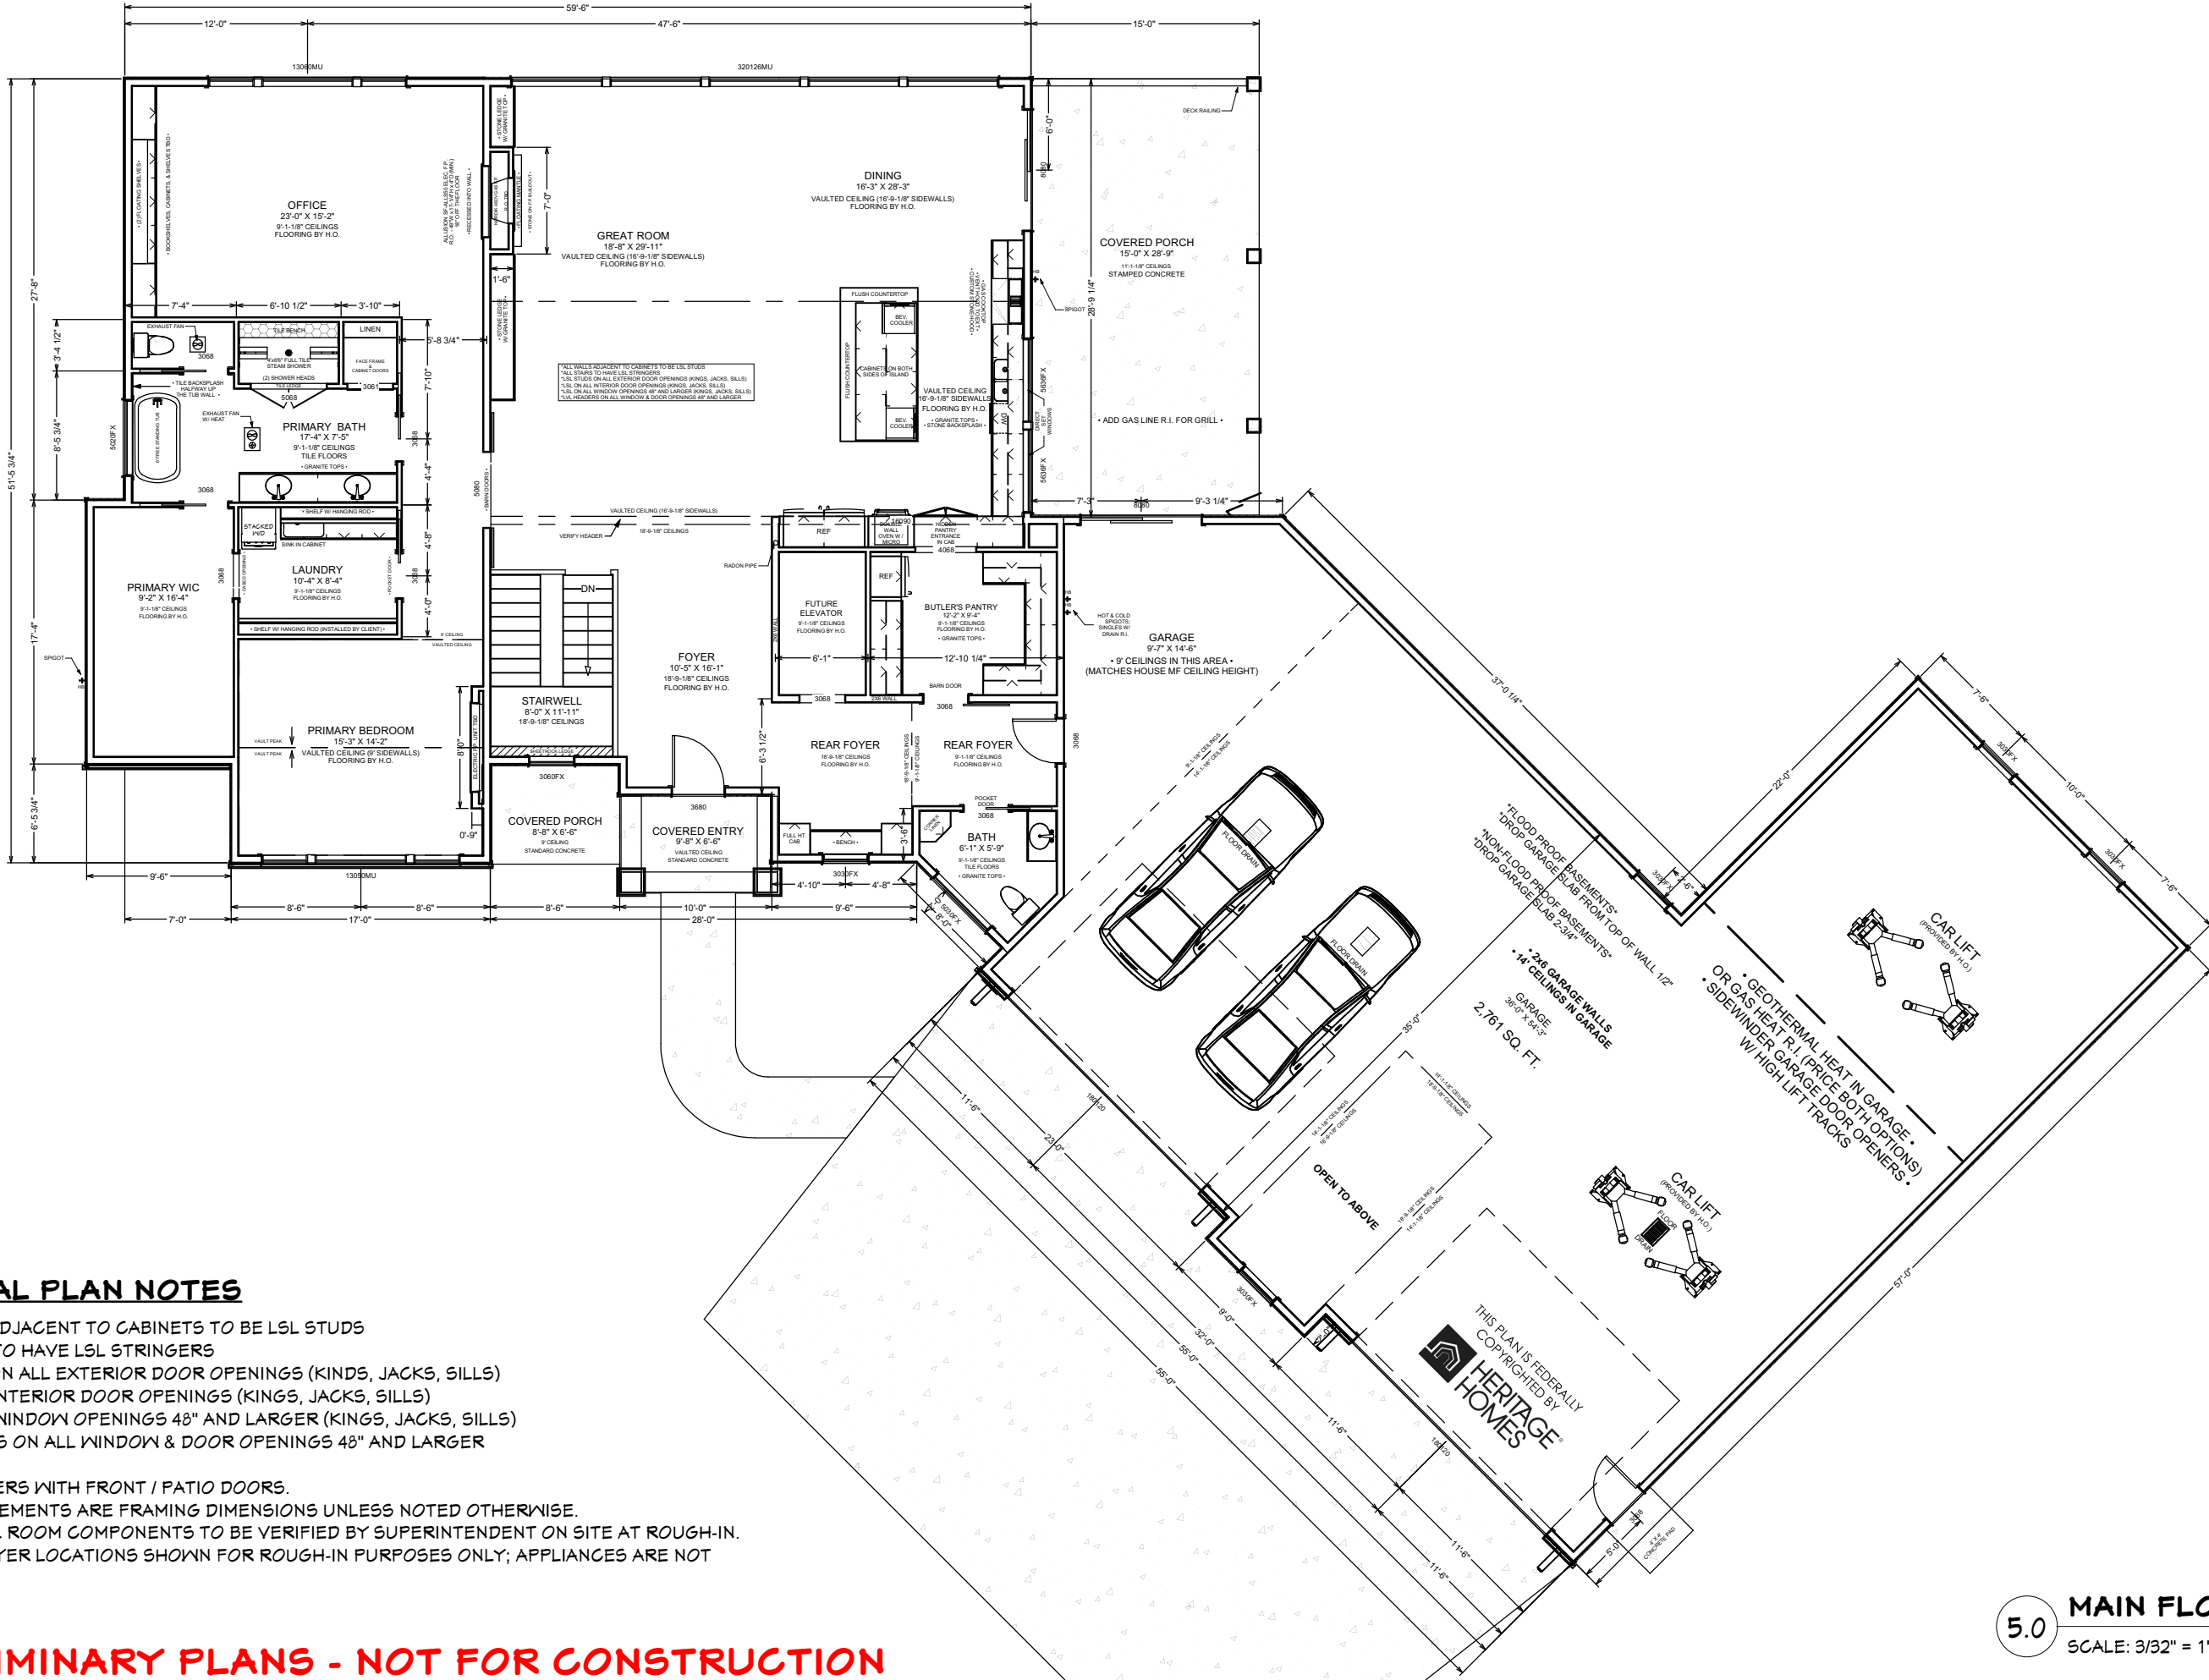

5.0 MAIN FLOOR
SCALE: 3/32" = 1'-0"

PRELIMINARY PLANS - NOT FOR CONSTRUCTION

The floorplan and elevations may not be drawn to scale. Any dimensions are approximate and actual dimensions may vary. Plans and specifications are subject to change without notice. Home may be constructed with a floorplan that is reverse of the one shown. Plans are copyrighted and/or otherwise subject to intellectual property rights of Heritage Homes, LLC and/or others and cannot be reproduced, modified, or copied without Heritage Homes, LLC prior written consent.

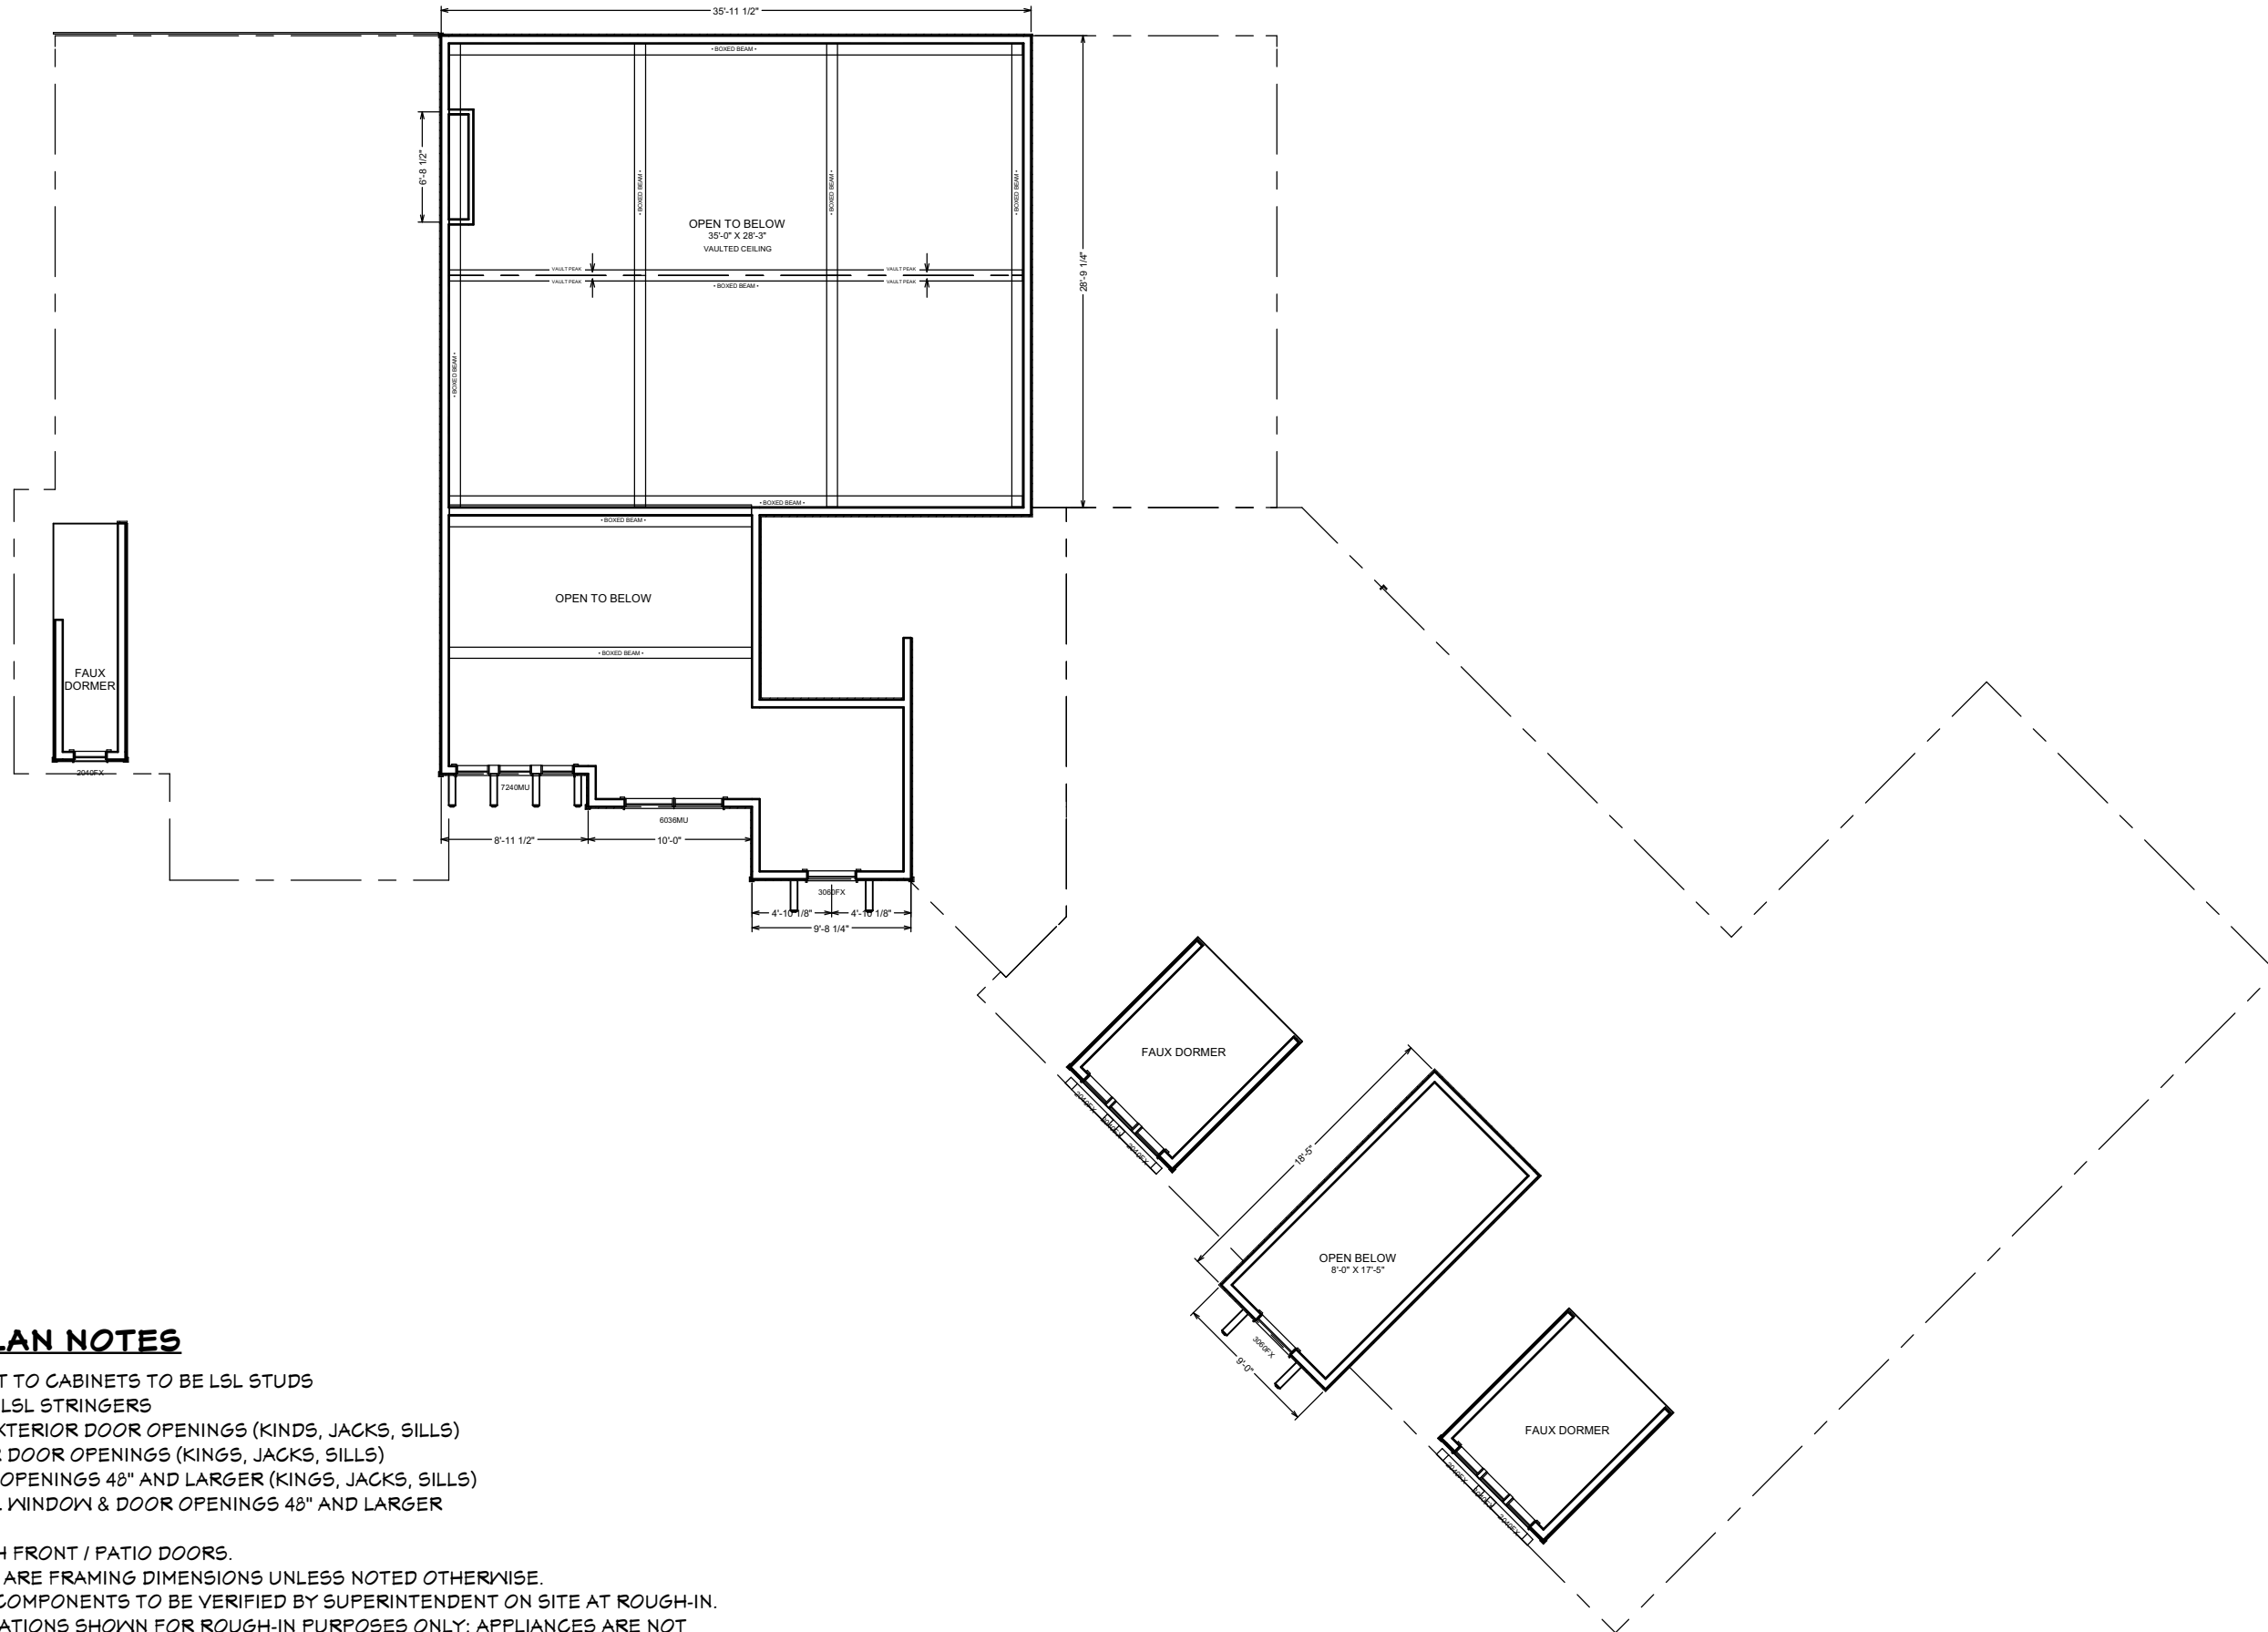

GENERAL PLAN NOTES

- *ALL WALLS ADJACENT TO CABINETS TO BE LSL STUDS
- *ALL STAIRS TO HAVE LSL STRINGERS
- *LSL STUDS ON ALL EXTERIOR DOOR OPENINGS (KINGS, JACKS, SILLS)
- *LSL ON ALL INTERIOR DOOR OPENINGS (KINGS, JACKS, SILLS)
- *LSL ON ALL WINDOW OPENINGS 48" AND LARGER (KINGS, JACKS, SILLS)
- *LYL HEADERS ON ALL WINDOW & DOOR OPENINGS 48" AND LARGER

- *ALIGN HEADERS WITH FRONT / PATIO DOORS.
- *ALL MEASUREMENTS ARE FRAMING DIMENSIONS UNLESS NOTED OTHERWISE.
- *MECHANICAL ROOM COMPONENTS TO BE VERIFIED BY SUPERINTENDENT ON SITE AT ROUGH-IN.
- *WASHER/DRYER LOCATIONS SHOWN FOR ROUGH-IN PURPOSES ONLY; APPLIANCES ARE NOT INCLUDED.

PRELIMINARY PLANS - NOT FOR CONSTRUCTION

6.0 UPPER LEVEL
SCALE: 3/32" = 1'-0"



STEINHAUS RESIDENCE

PARCEL ID :
14.028.4101
HAWLEY, MN

CUSTOM ONE

CUSTOM

PRELIMINARY PLAN UNTIL SIGNED
BY CONTRACTOR OR OWNER
I ACCEPT THIS PLAN AS DRAWN

NAME	DATE
NAME	DATE

The floorplan and elevations may not be drawn to scale. Any dimensions are approximate and actual dimensions may vary. Plans and specifications are subject to change without notice. Home may be constructed with a floorplan that is reverse of the one shown. Plans are copyrighted and/or otherwise subject to intellectual property rights of Heritage Homes, LLC and/or others and cannot be reproduced, modified, or copied without Heritage Homes, LLC prior written consent.


REVISIONS:	1.6
STORIES:	1
SQ FEET:	---
DATE:	04.03.26
SUPER:	XXX
DRAWN BY:	JRS
PAGE:	6

PRELIMINARY PLAN UNTIL SIGNED
BY CONTRACTOR OR OWNER
LACCEPT THIS PLAN AS DRAWN

NAME DATE
NAME DATE

The floorplan and elevations may not be drawn to scale. Any dimensions are approximate and actual dimensions may vary. Plans and specifications are subject to change without notice. Home may be constructed with a floorplan that is reverse of the one shown. Plans are copyrighted and/or otherwise subject to intellectual property rights of Heritage Homes, LLC and/or others and cannot be reproduced, modified, or copied without Heritage Homes, LLC prior written consent.

REVISIONS:	1.6
STORIES:	1
SQ FEET:	3,042
DATE:	04.03.26
SUPER:	XXX
DRAWN BY:	JRS
PAGE:	7

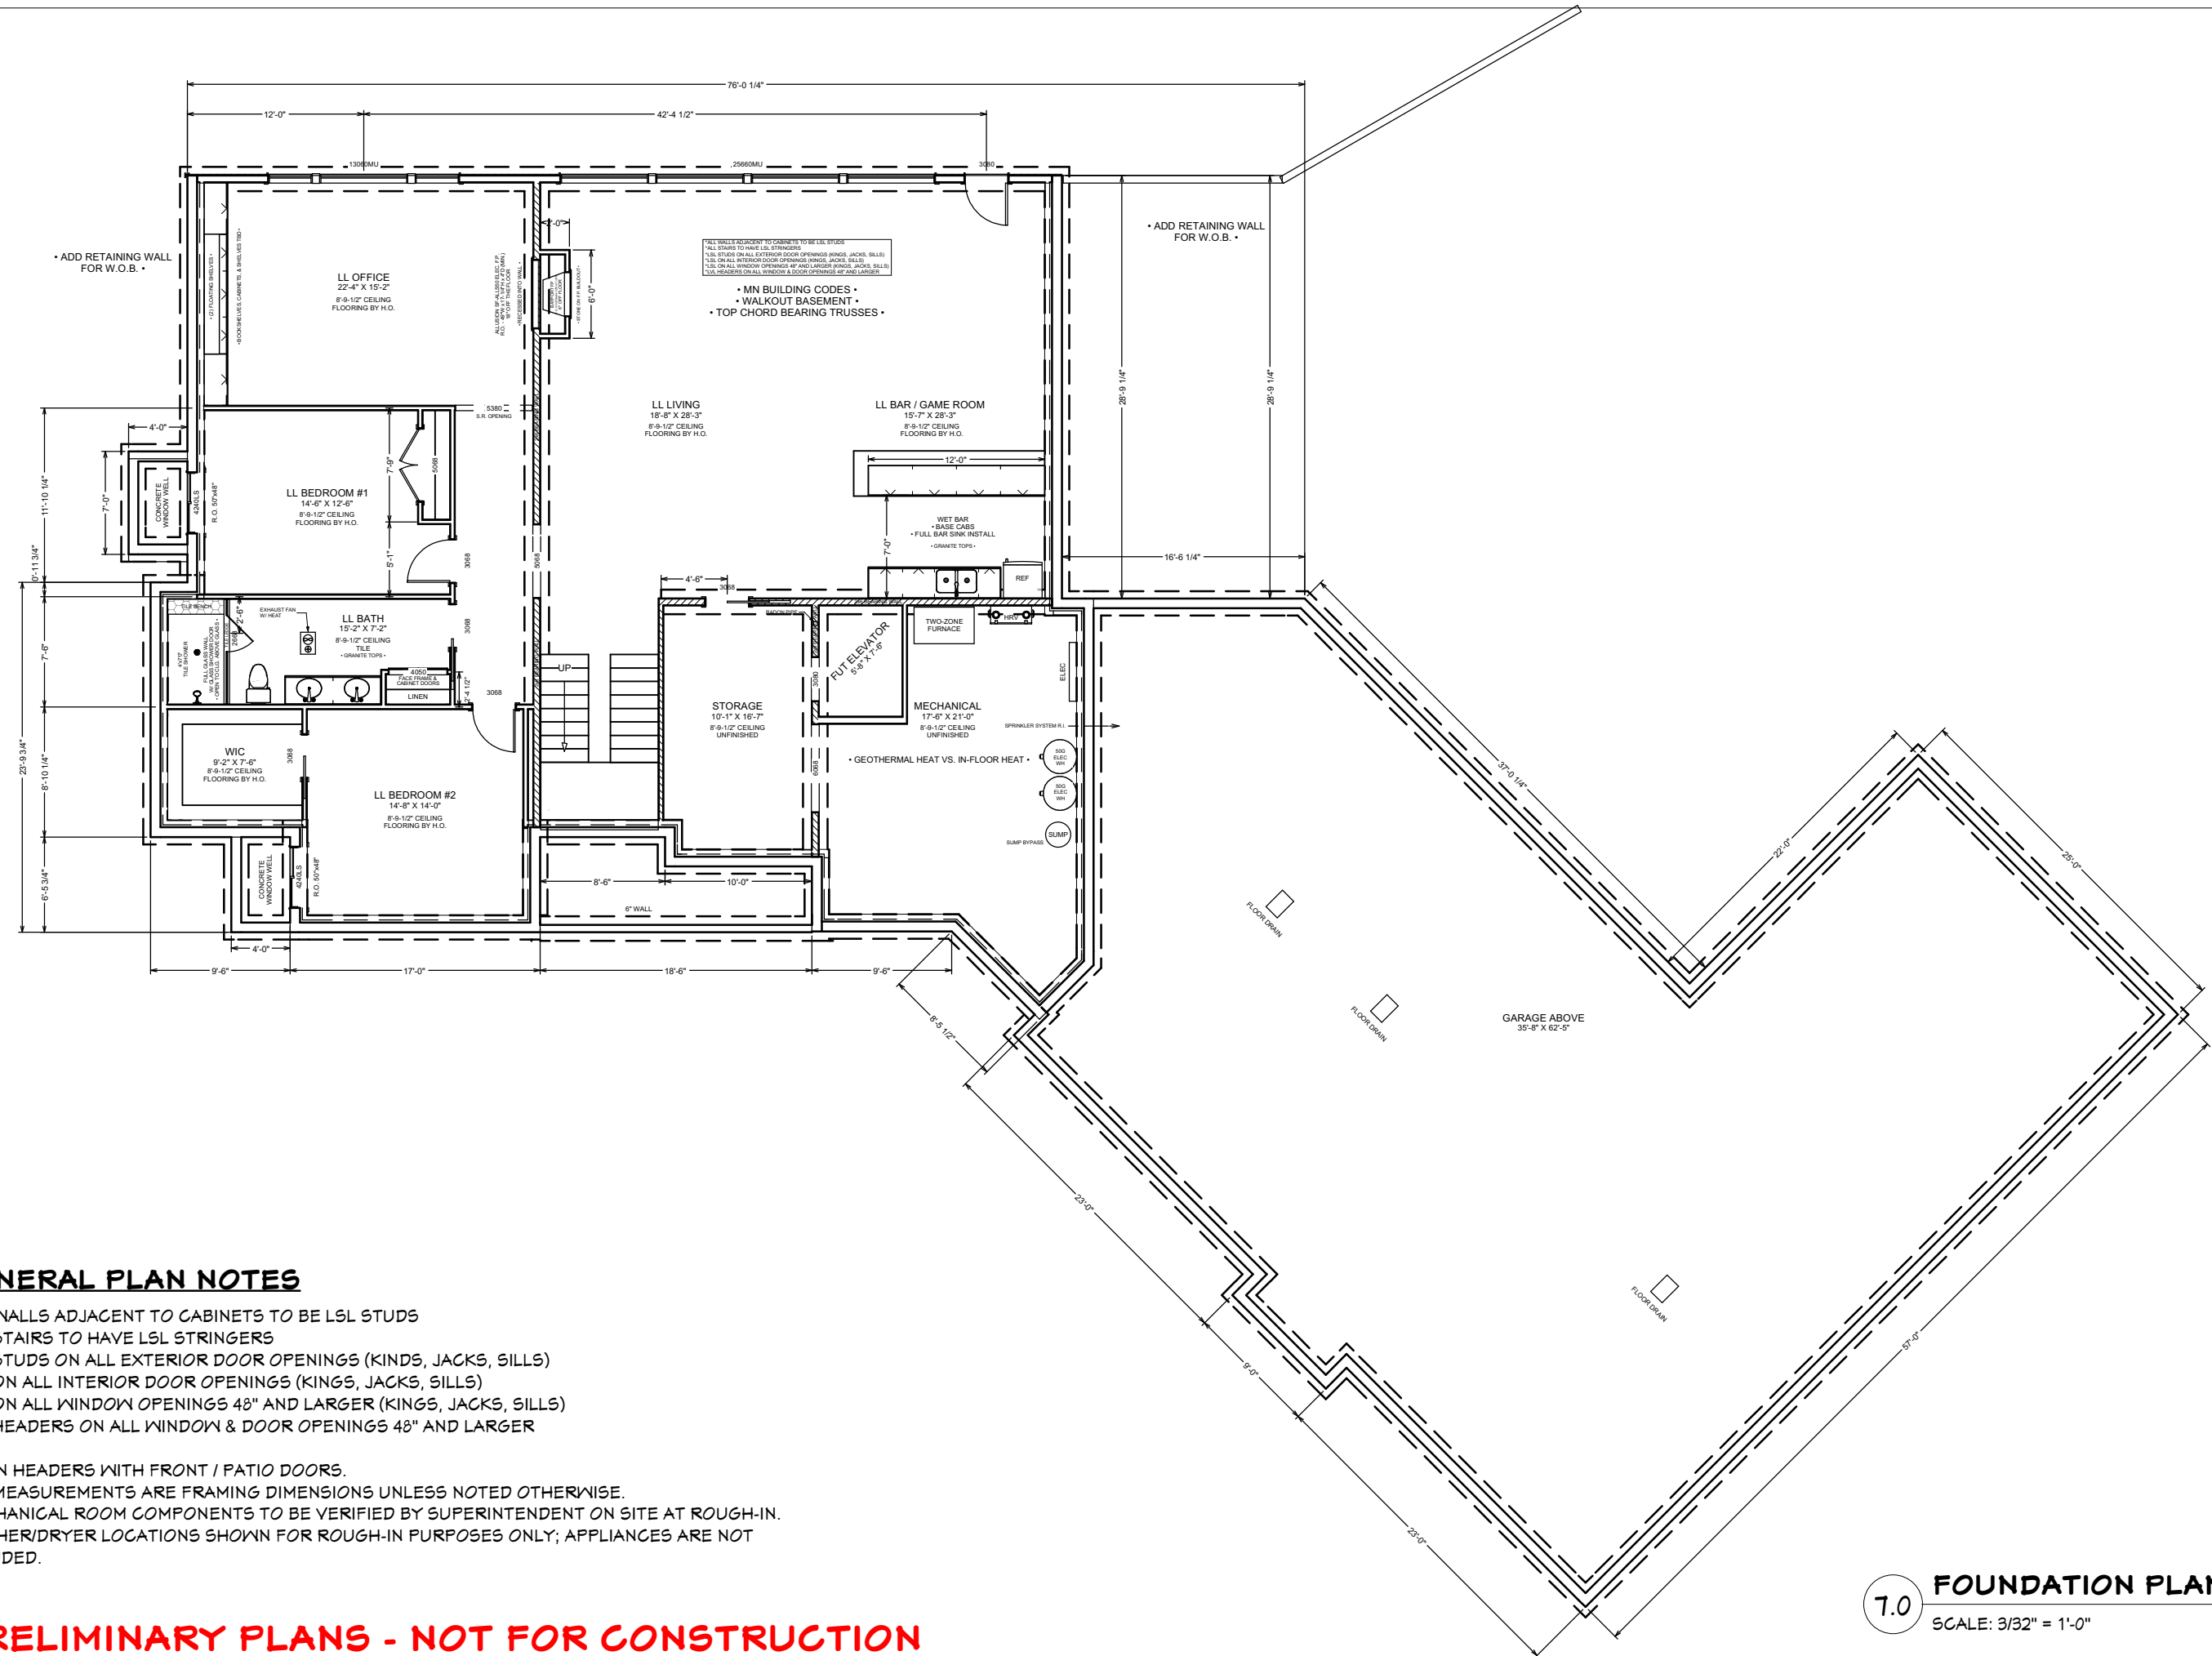

GENERAL PLAN NOTES

- *ALL WALLS ADJACENT TO CABINETS TO BE LSL STUDS
- *ALL STAIRS TO HAVE LSL STRINGERS
- *LSL STUDS ON ALL EXTERIOR DOOR OPENINGS (KINGS, JACKS, SILLS)
- *LSL ON ALL INTERIOR DOOR OPENINGS (KINGS, JACKS, SILLS)
- *LSL ON ALL WINDOW OPENINGS 48" AND LARGER (KINGS, JACKS, SILLS)
- *LVL HEADERS ON ALL WINDOW & DOOR OPENINGS 48" AND LARGER
- *ALIGN HEADERS WITH FRONT / PATIO DOORS.
- *ALL MEASUREMENTS ARE FRAMING DIMENSIONS UNLESS NOTED OTHERWISE.
- *MECHANICAL ROOM COMPONENTS TO BE VERIFIED BY SUPERINTENDENT ON SITE AT ROUGH-IN.
- *WASHER/DRYER LOCATIONS SHOWN FOR ROUGH-IN PURPOSES ONLY; APPLIANCES ARE NOT INCLUDED.

PRELIMINARY PLANS - NOT FOR CONSTRUCTION

7.0 FOUNDATION PLAN
SCALE: 3/32" = 1'-0"



CUSTOM ONE

CUSTOM

PRELIMINARY PLAN UNTIL SIGNED
BY CONTRACTOR OR OWNER
I ACCEPT THIS PLAN AS DRAWN

NAME	DATE
NAME	DATE

The floorplan and elevations may not be drawn to scale. Any dimensions are approximate and actual dimensions may vary. Plans and specifications are subject to change without notice. Home may be constructed with a floorplan that is reverse of the one shown. Plans are copyrighted and/or otherwise subject to intellectual property rights of Heritage Homes, LLC and/or others and cannot be reproduced, modified, or copied without Heritage Homes, LLC prior written consent.

REVISIONS:	1.6
STORIES:	1
SQ FEET:	
DATE:	04.03.26
SUPER:	XXX
DRAWN BY:	JRS
PAGE:	8

PRELIMINARY PLANS - NOT FOR CONSTRUCTION

8.0 KITCHEN RENDER
NOT TO SCALE



PRELIMINARY PLANS - NOT FOR CONSTRUCTION

9.0 GREAT ROOM RENDER
NOT TO SCALE



STEINHAUS RESIDENCE

PARCEL ID :
14.028.4101
HAWLEY, MN

CUSTOM ONE
CUSTOM

PRELIMINARY PLAN UNTIL SIGNED
BY CONTRACTOR OR OWNER
I ACCEPT THIS PLAN AS DRAWN

NAME	DATE
NAME	DATE

<small>The floorplan and elevations may not be drawn to scale. Any dimensions are approximate and actual dimensions may vary. Plans and specifications are subject to change without notice. Home may be constructed with a floorplan that is reverse of the one shown. Plans are copyrighted and/or otherwise subject to intellectual property rights of Heritage Homes, LLC and/or others and cannot be reproduced, modified, or copied without Heritage Homes, LLC prior written consent.</small>	REVISIONS:	1.6
	STORIES:	1
	SQ FEET:	
	DATE:	04.03.26
	SUPER:	XXX
	DRAWN BY:	JRS
PAGE:	9	



PRELIMINARY PLAN UNTIL SIGNED BY CONTRACTOR OR OWNER I ACCEPT THIS PLAN AS DRAWN	NAME _____ NAME _____	DATE _____ DATE _____
<small>The floorplan and elevations may not be drawn to scale. Any dimensions are approximate and actual dimensions may vary. Plans and specifications are subject to change without notice. Home may be constructed with a floorplan that is reverse of the one shown. Plans are copyrighted and/or otherwise subject to intellectual property rights of Heritage Homes, LLC and/or others and cannot be reproduced, modified, or copied without Heritage Homes, LLC prior written consent.</small>	REVISIONS:	1.6
	STORIES:	1
	SQ FEET:	
	DATE:	04.03.26
	SUPER:	XXX
DRAWN BY:	JRS	
PAGE:	10	

PRELIMINARY PLANS - NOT FOR CONSTRUCTION

10.0 COVERED PORCH RENDER
 NOT TO SCALE