

LANDSCAPE NOTES:

1. NO PLANTING WILL BE INSTALLED UNTIL ALL GRADING AND CONSTRUCTION HAS BEEN COMPLETED IN THE IMMEDIATE AREA.
2. ALL SUBSTITUTIONS MUST BE APPROVED BY THE LANDSCAPE ARCHITECT PRIOR TO SUBMISSION OF ANY BID AND/OR QUOTE BY THE LANDSCAPE CONTRACTOR.
3. PROTECT ALL EXISTING STRUCTURES, UTILITIES, TREES, SITE AMENITIES, ETC.
4. REPORT ALL LAYOUT DISCREPANCIES IMMEDIATELY TO THE LANDSCAPE ARCHITECT FOR DIRECTION PRIOR TO PROCEEDING
5. CONFIRM SIGN LOCATIONS WITH LANDSCAPE ARCHITECT PRIOR TO INSTALLATION.

I hereby certify that this plan, specification, or report was prepared by me or under my direct supervision and that I am a duly Licensed Landscape Architect under the laws of the state of Minnesota.



Signature: Michael P. McGarvey
Typed or Printed Name: Michael P. McGarvey
Date: 01/23/2026 License Number: 26216

LEGEND

	NATIVE SEED
	TURF SEED
	EVERGREEN TREE
	DECIDUOUS TREE
	SHRUB



CLARA CEMETERY FLOOD PROTECTION PROJECT
WORK PACKAGE 52E
CASS COUNTY, ND & CLAY COUNTY, MN

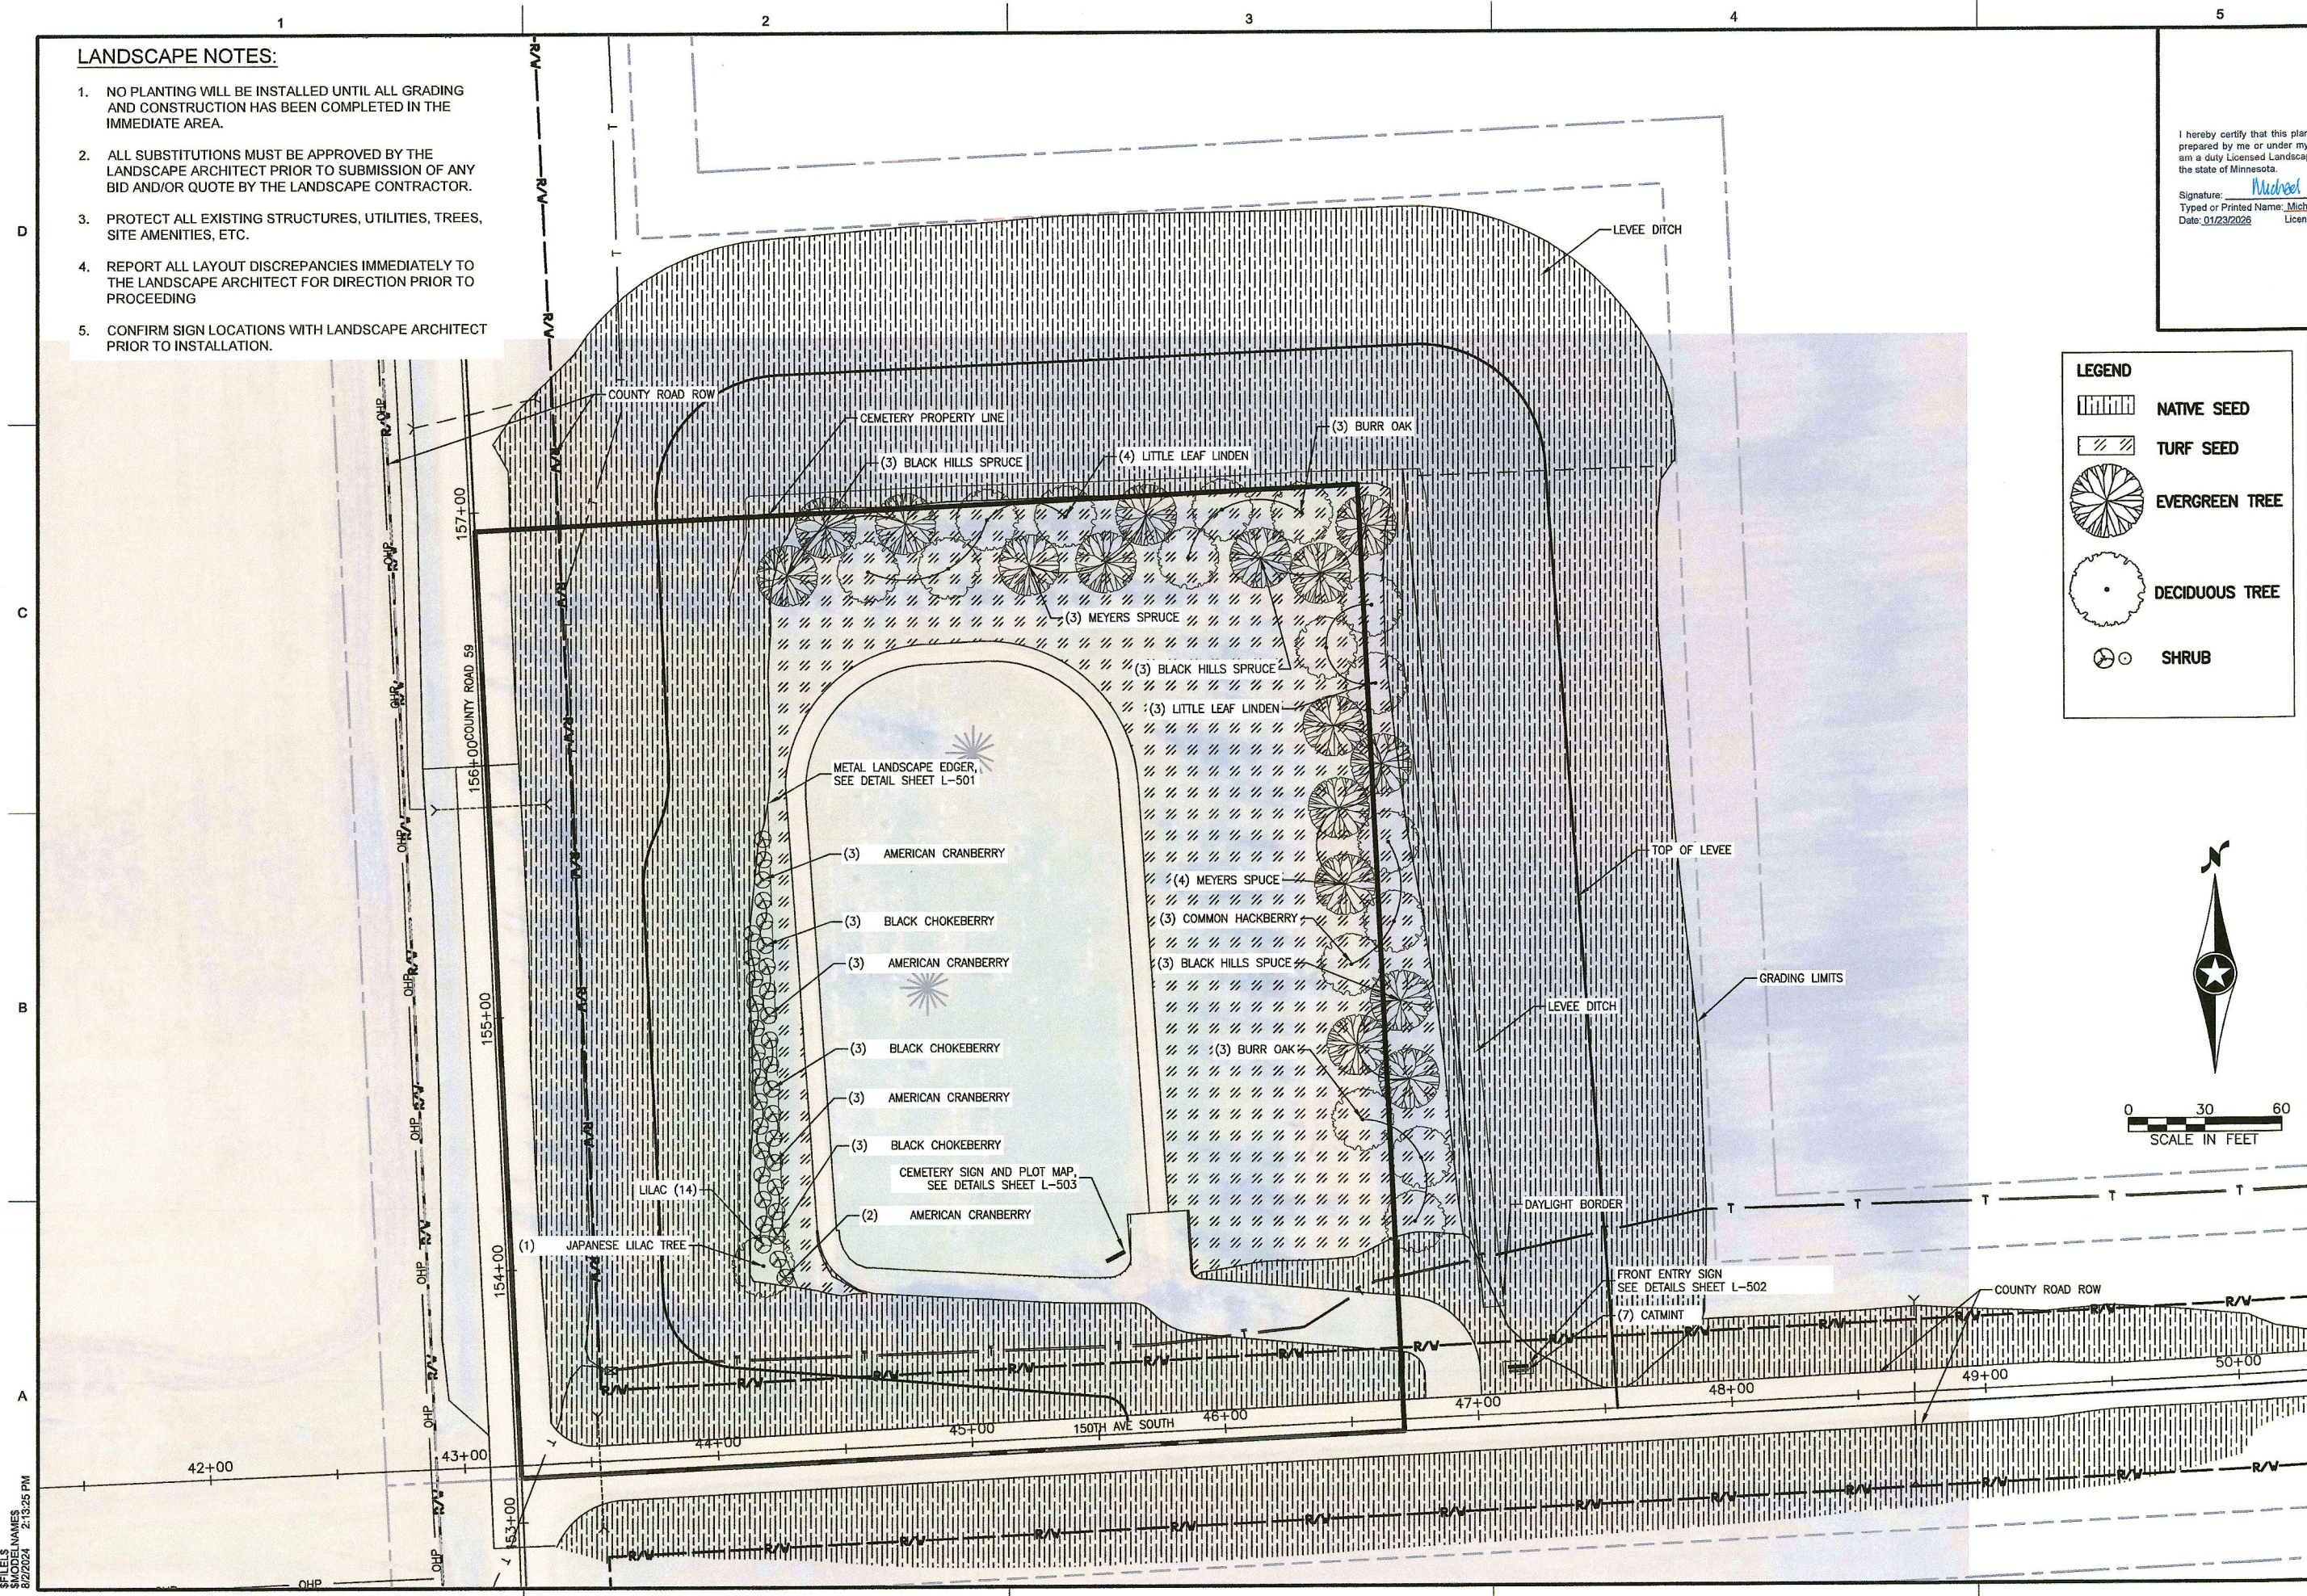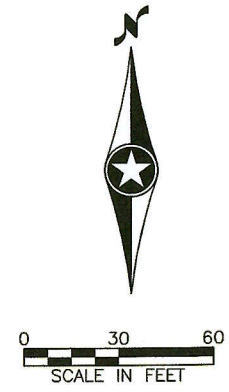

DATE:	01/23/2026
REVISED:	
REVISED:	
REVISED:	
RECORD:	
LANDSCAPE PLAN	
TASK ORDER NO.	102
DRAWN BY:	NLS
CHECKED BY:	MPM
PROJ. MANAGER:	
PROJ. DESIGNER:	NLS

L-101

FILE: S:\MODELS\NAMES
8/2/2024 2:13:25 PM