


40TH T N (CLAY CO. HWY. 95)

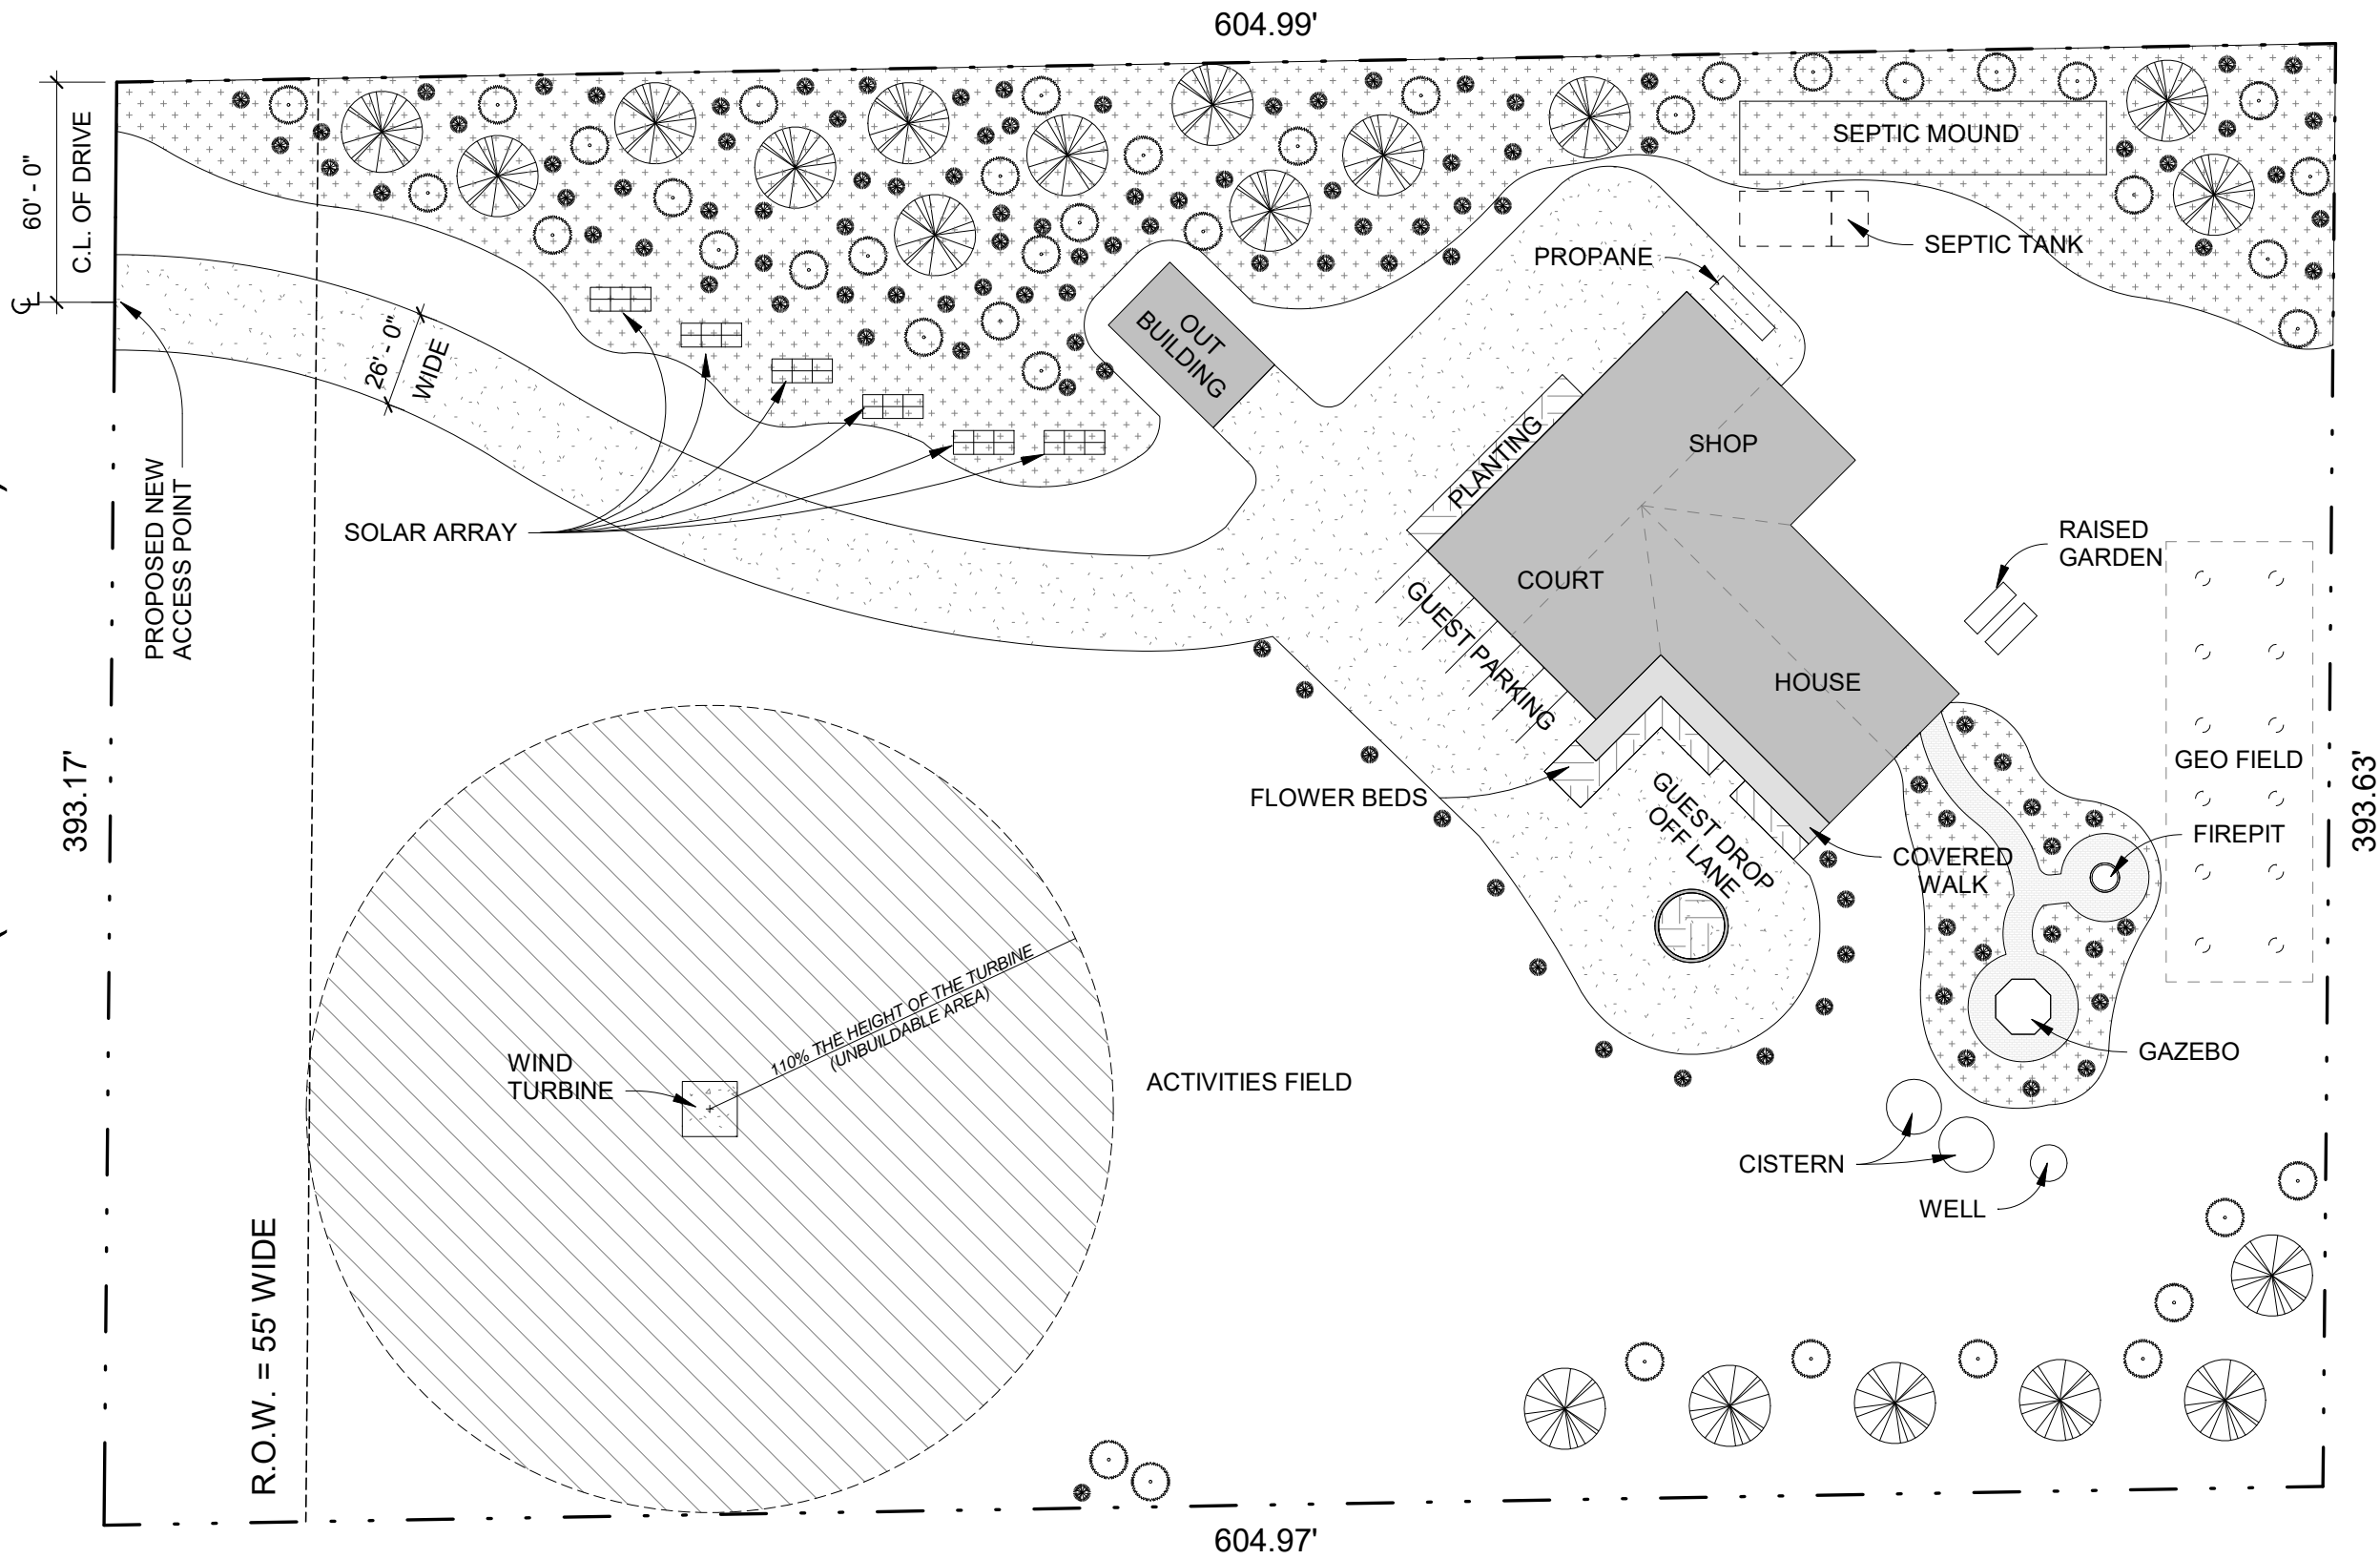

1 SITE PLAN
1" = 50'-0"

