



G:\Sub_Eng\Projects\Sabin - SA200\Project #21790\Civil\Drawings\Civil\SA200-CIV-PTPLN-0002.dwg

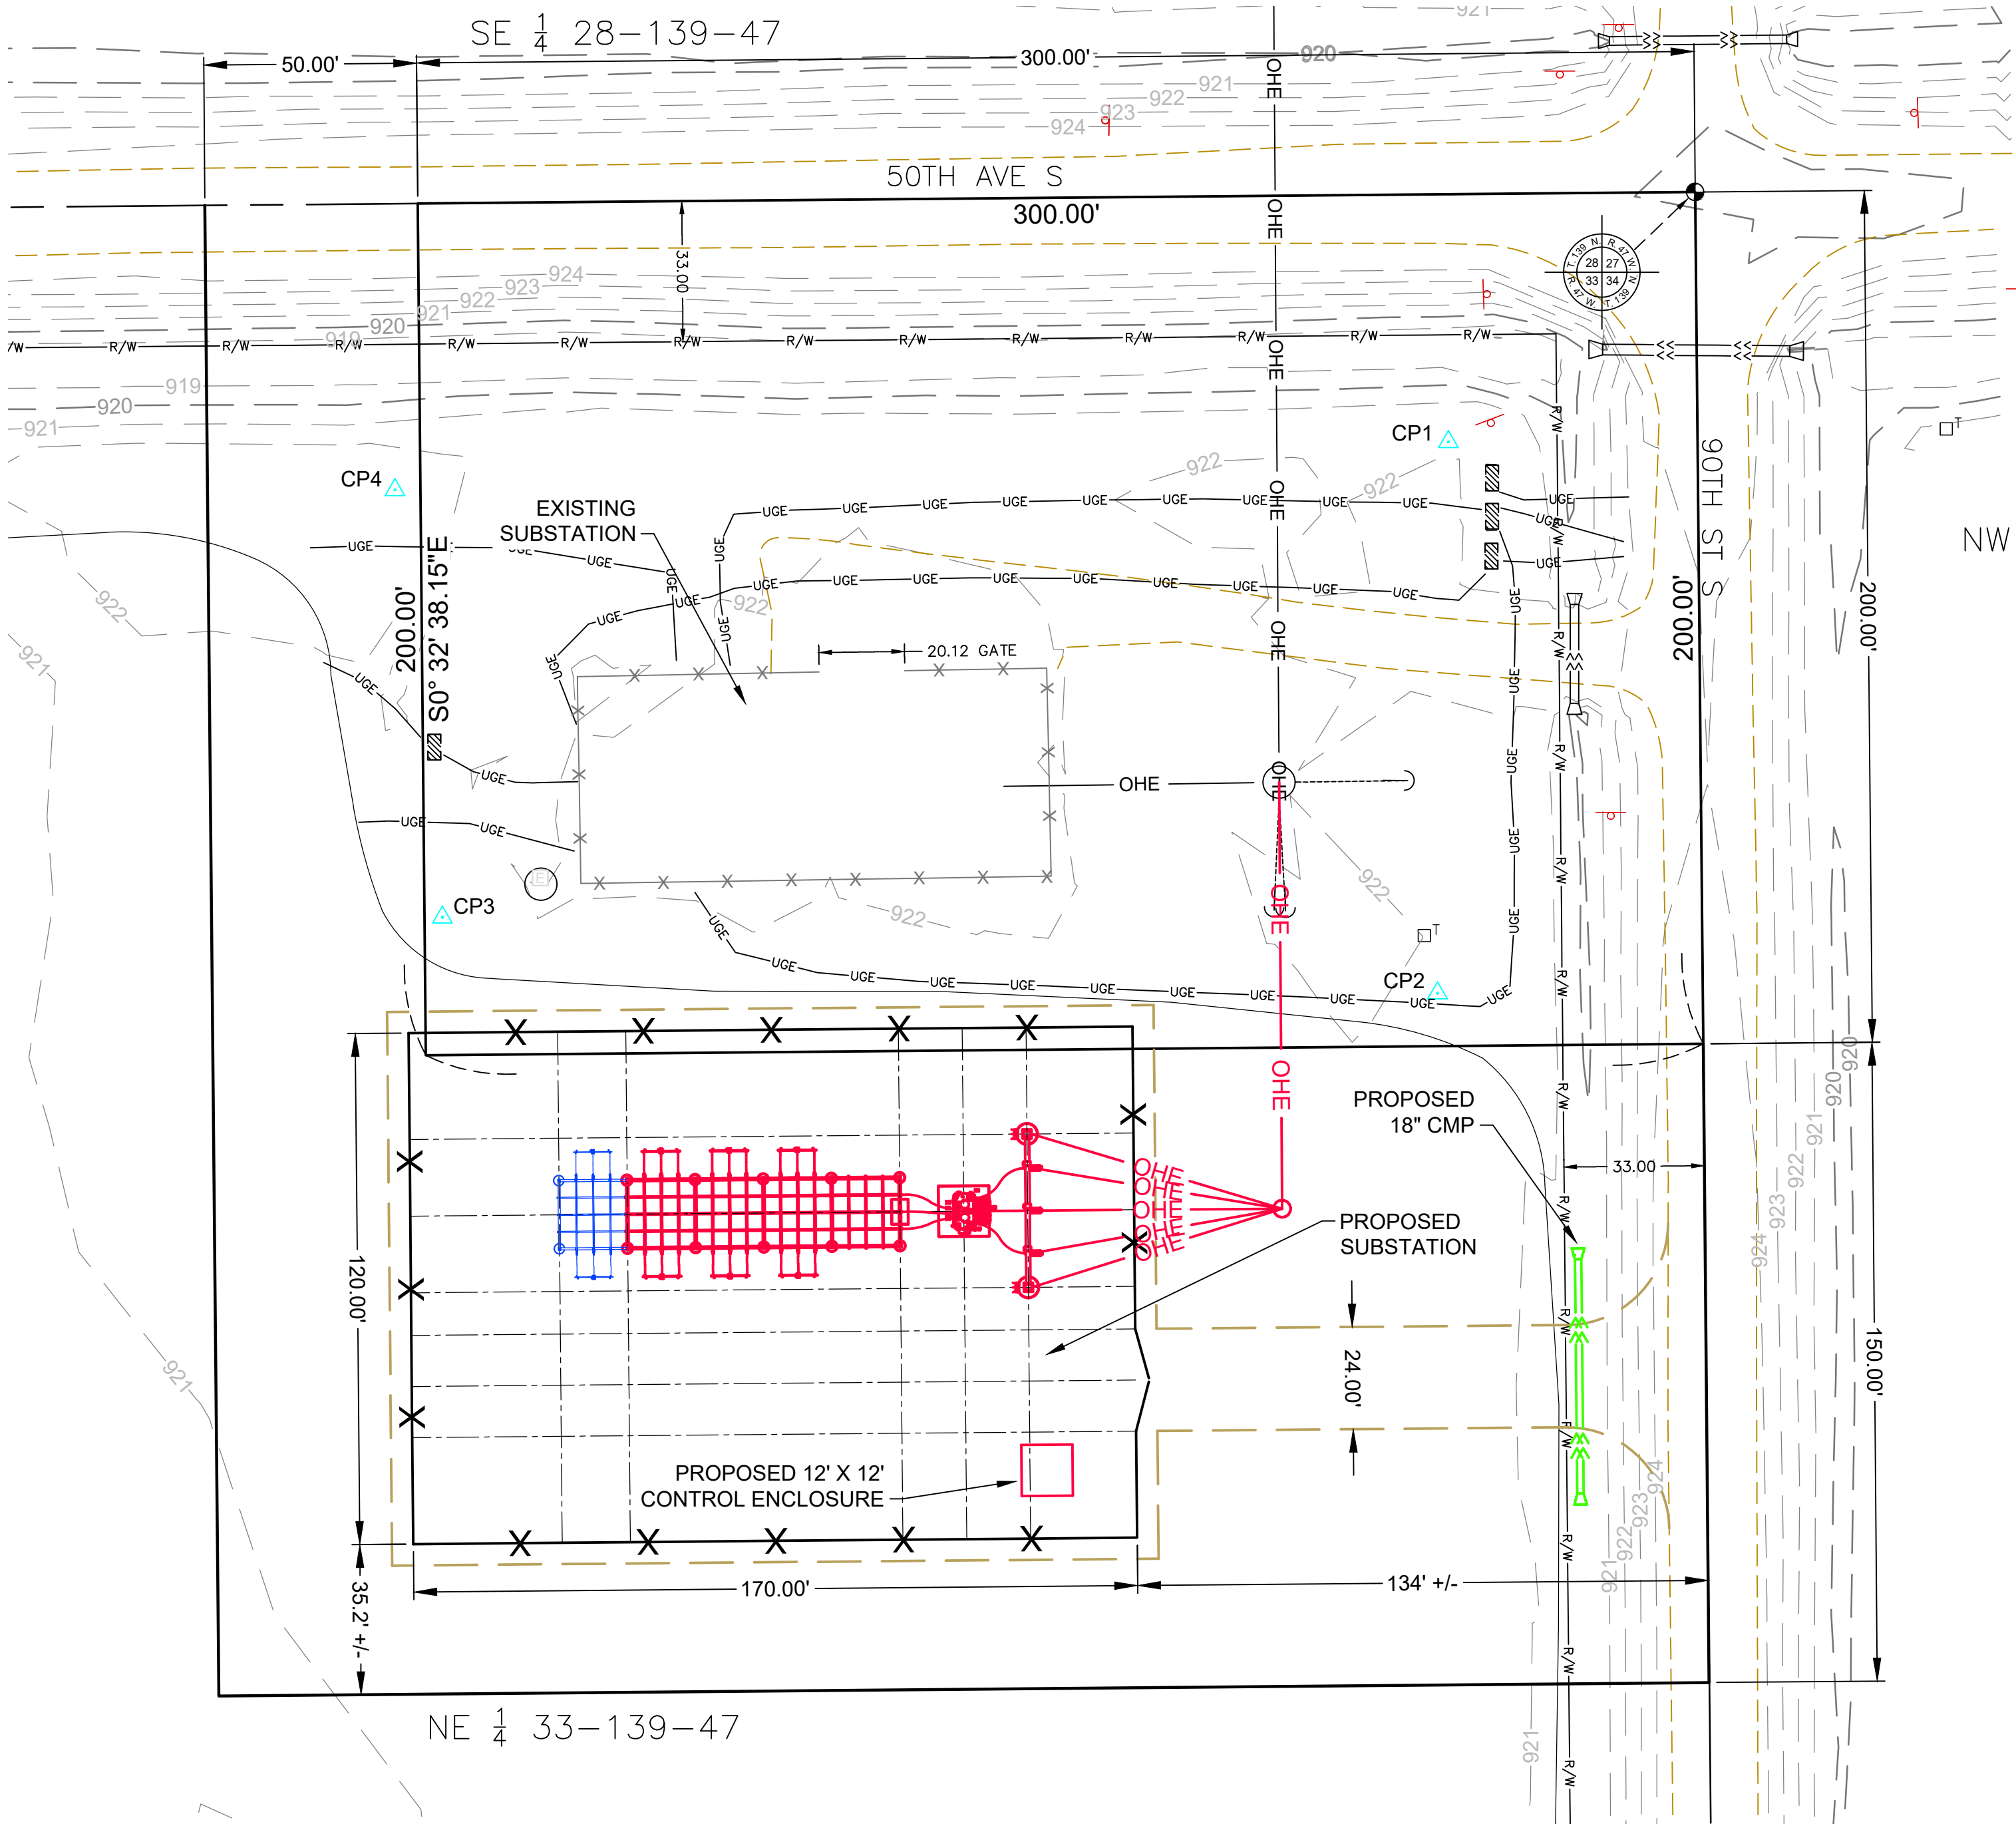

NW 1/4 34-139-47

LEGEND

PROPOSED	EXISTING	
---	---	CONTOUR - INDEX
---	---	CONTOUR - INTERMEDIATE
---	---	SECTION LINE
---	---	PROPERTY LINE
---	---	RIGHT-OF-WAY
○	○	SIGN
●	●	SECTION CORNER
△	△	CONTROL POINT
□	□	ELECTRICAL BOX
▨	▨	ELECTRIC JUNCTION BOX
□ ^T	□ ^T	TELEPHONE PEDESTAL
○	○	POWER POLE
⌋	⌋	GUY ANCHOR
—x—x—	—x—x—	FENCE - CHAIN LINK
—OHE—	—OHE—	ELECTRIC - OVERHEAD
---	---	SURFACE - GRAVEL
—>>—	—>>—	STORM SEWER
---	---	PROPOSED
---	---	FUTURE

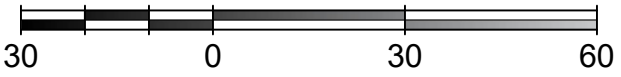

SABIN SUBSTATION
PLOT PLAN

DRAWN JPB	PROJECT 21790		SCALE 1" = 30'	UNIT
DATE 3/7/25	REVISION		DWG.NO. SA200-CIV-PTPLN-0002	